


West Norwood Cemetery

CONSTRUCTION PROGRAMME

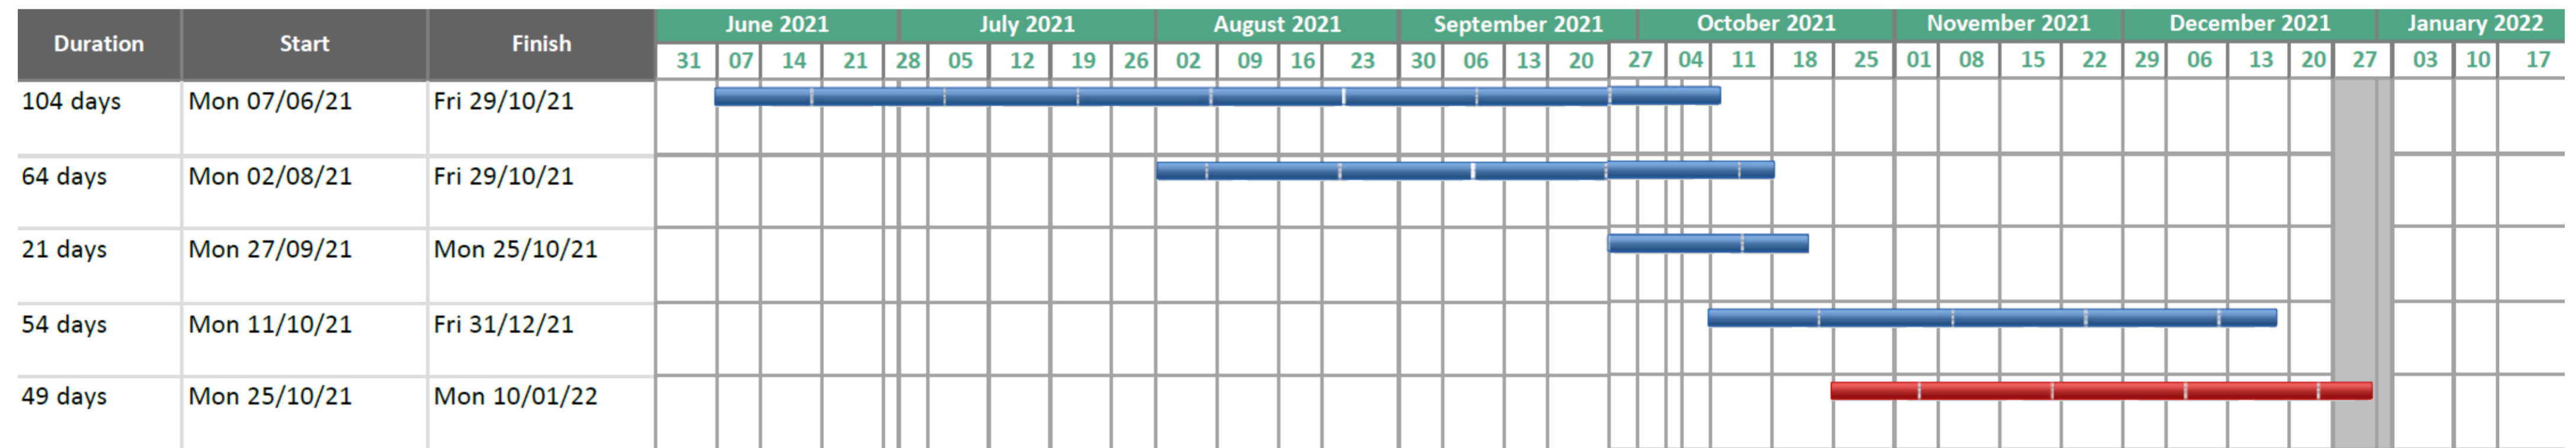


Follow us!

 www.idverde.co.uk |
     @idverdeUK



West Norwood Cemetery

- PHASE 1 SITE LOGISTICS PLAN
- SITE ACCESS/EGRESS FROM NORWOOD HIGH STREET
- PLANNED COMPLETION: END OF OCTOBER

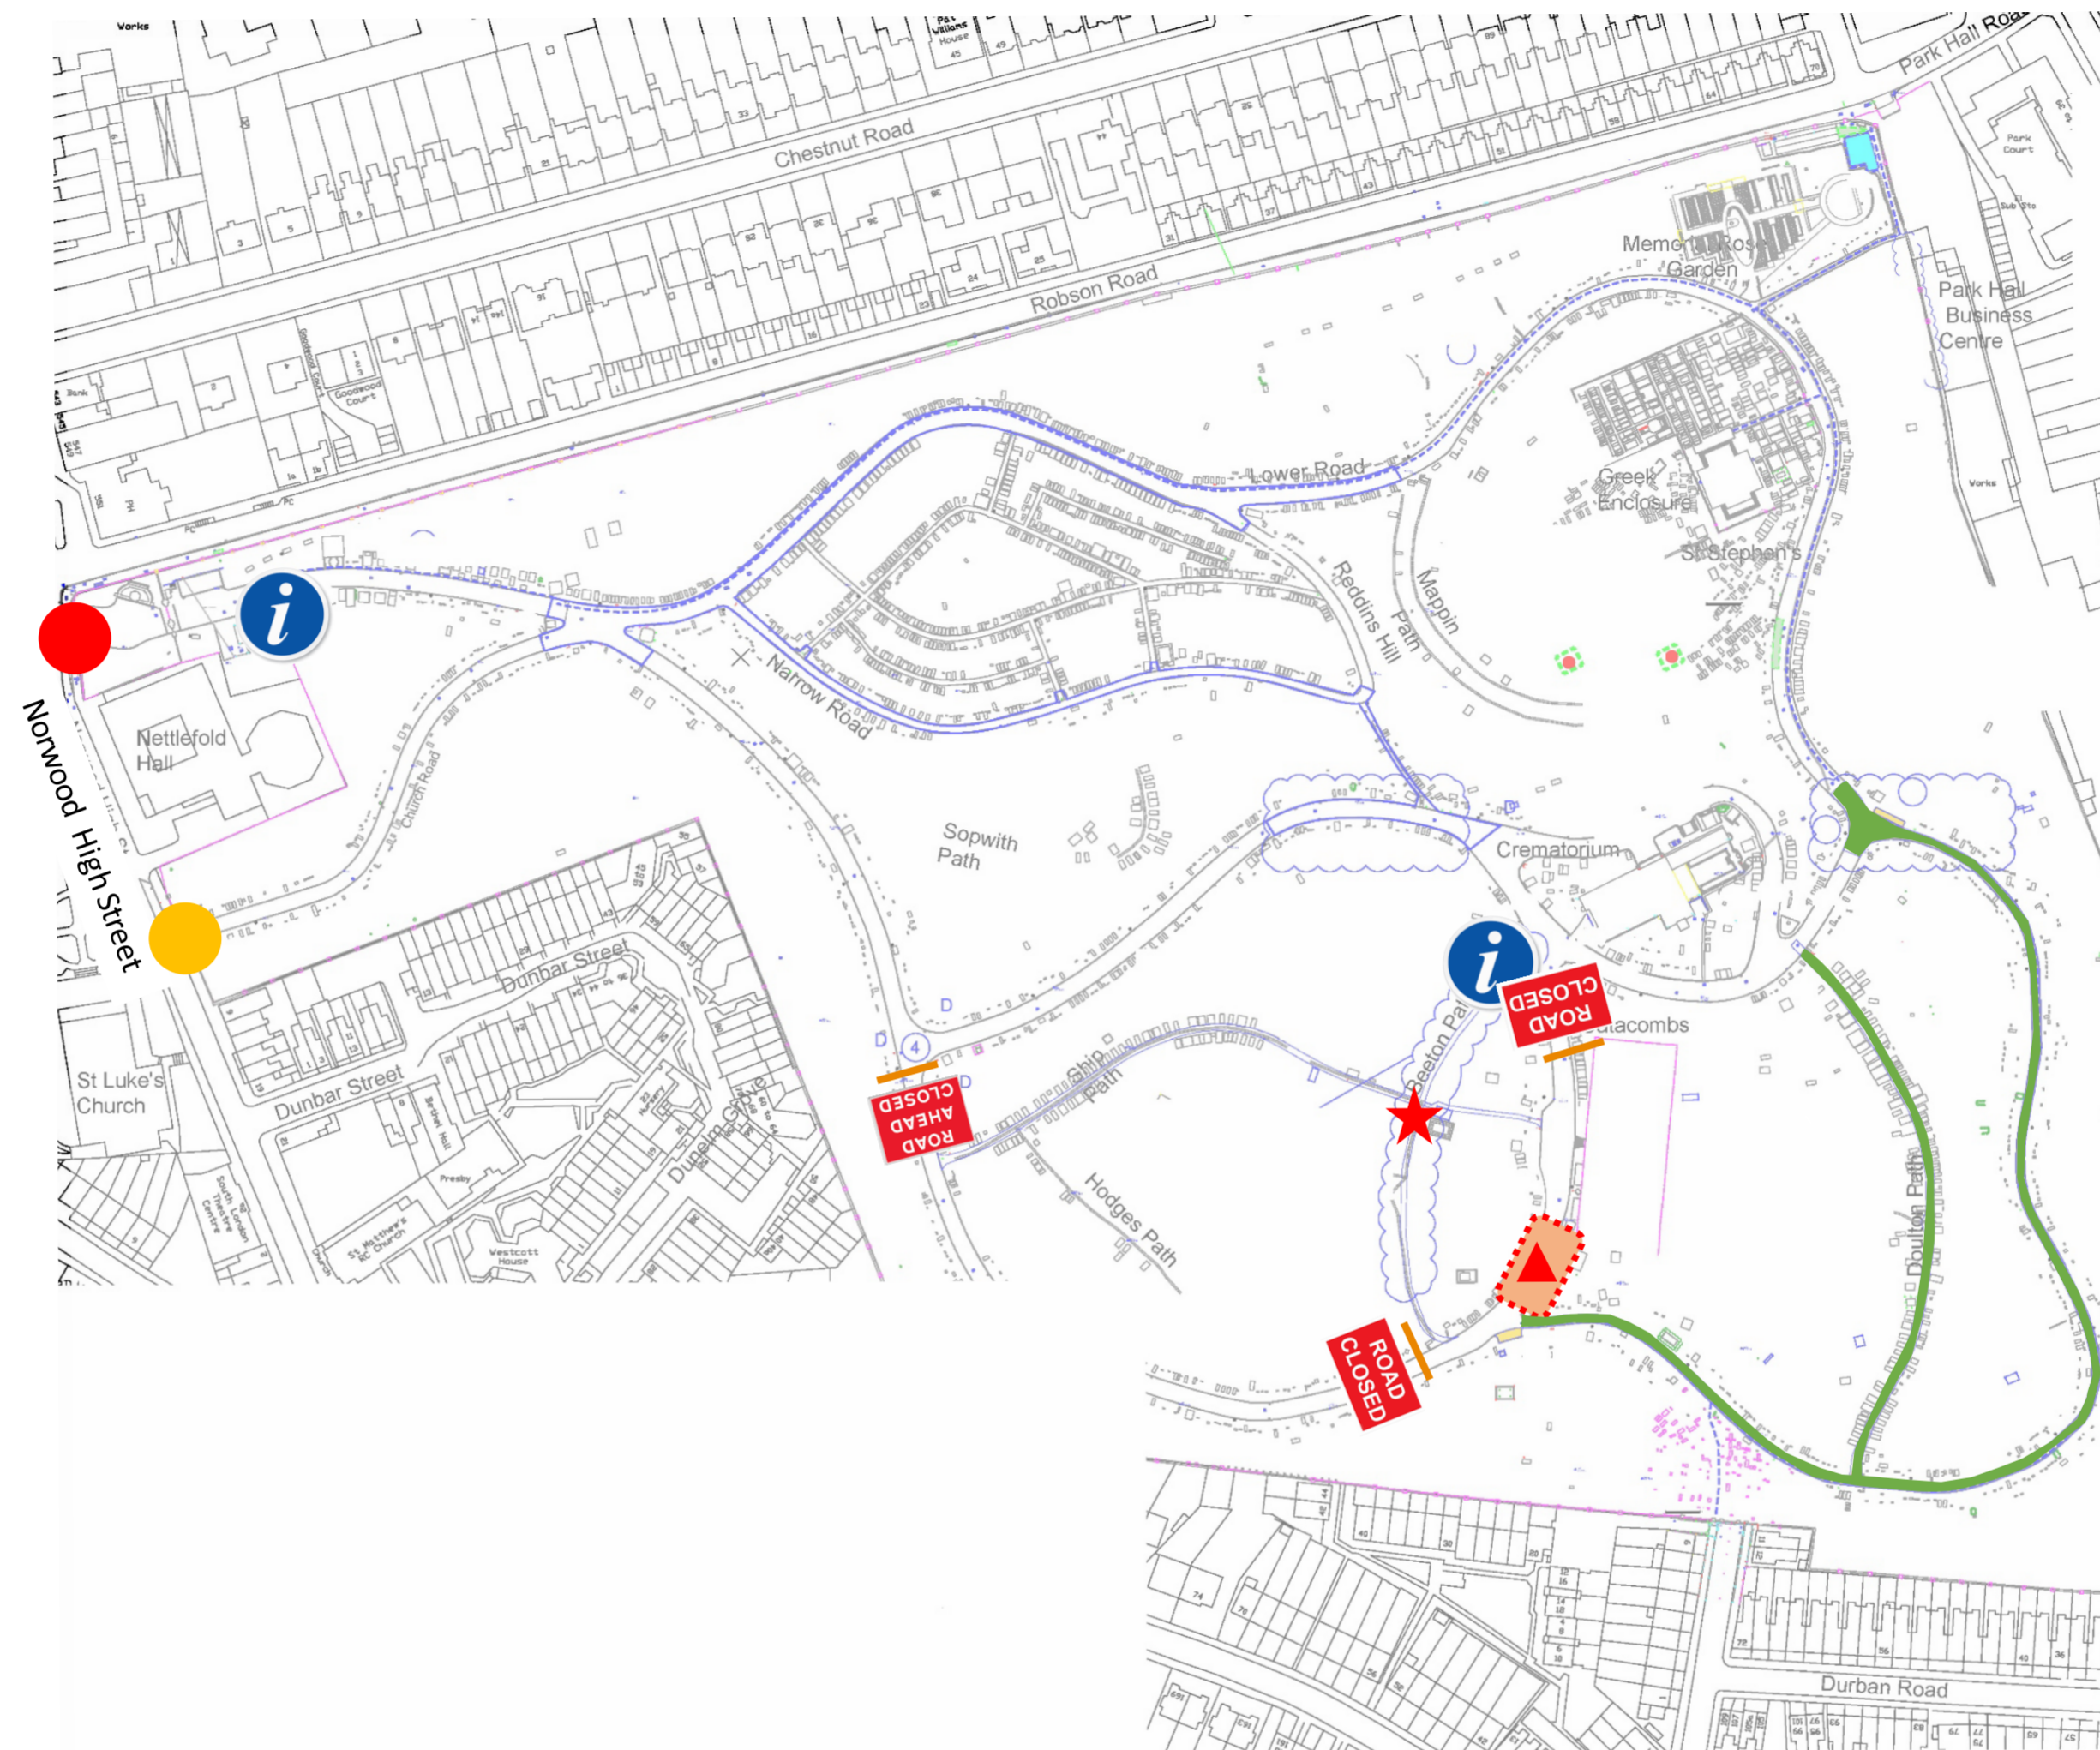

- Site fencing - 2.4m anti climb heras with lighting.
- Site welfare for duration of works
- Site Entrance Access/Egress
- Information board
- Area 1 St Mary at Hill Path Doulton Path
- Grass Trials Ship Path Beeton Path


Follow us!

www.idverde.co.uk | [f](#) [in](#) [t](#) [@idverdeUK](#)



West Norwood Cemetery

- PHASE 2 SITE LOGISTICS PLAN
- SITE ACCESS/EGRESS FROM NORWOOD HIGH STREET
- PLANNED DURATION : 14 WEEKS, STARTING 11TH OCTOBER

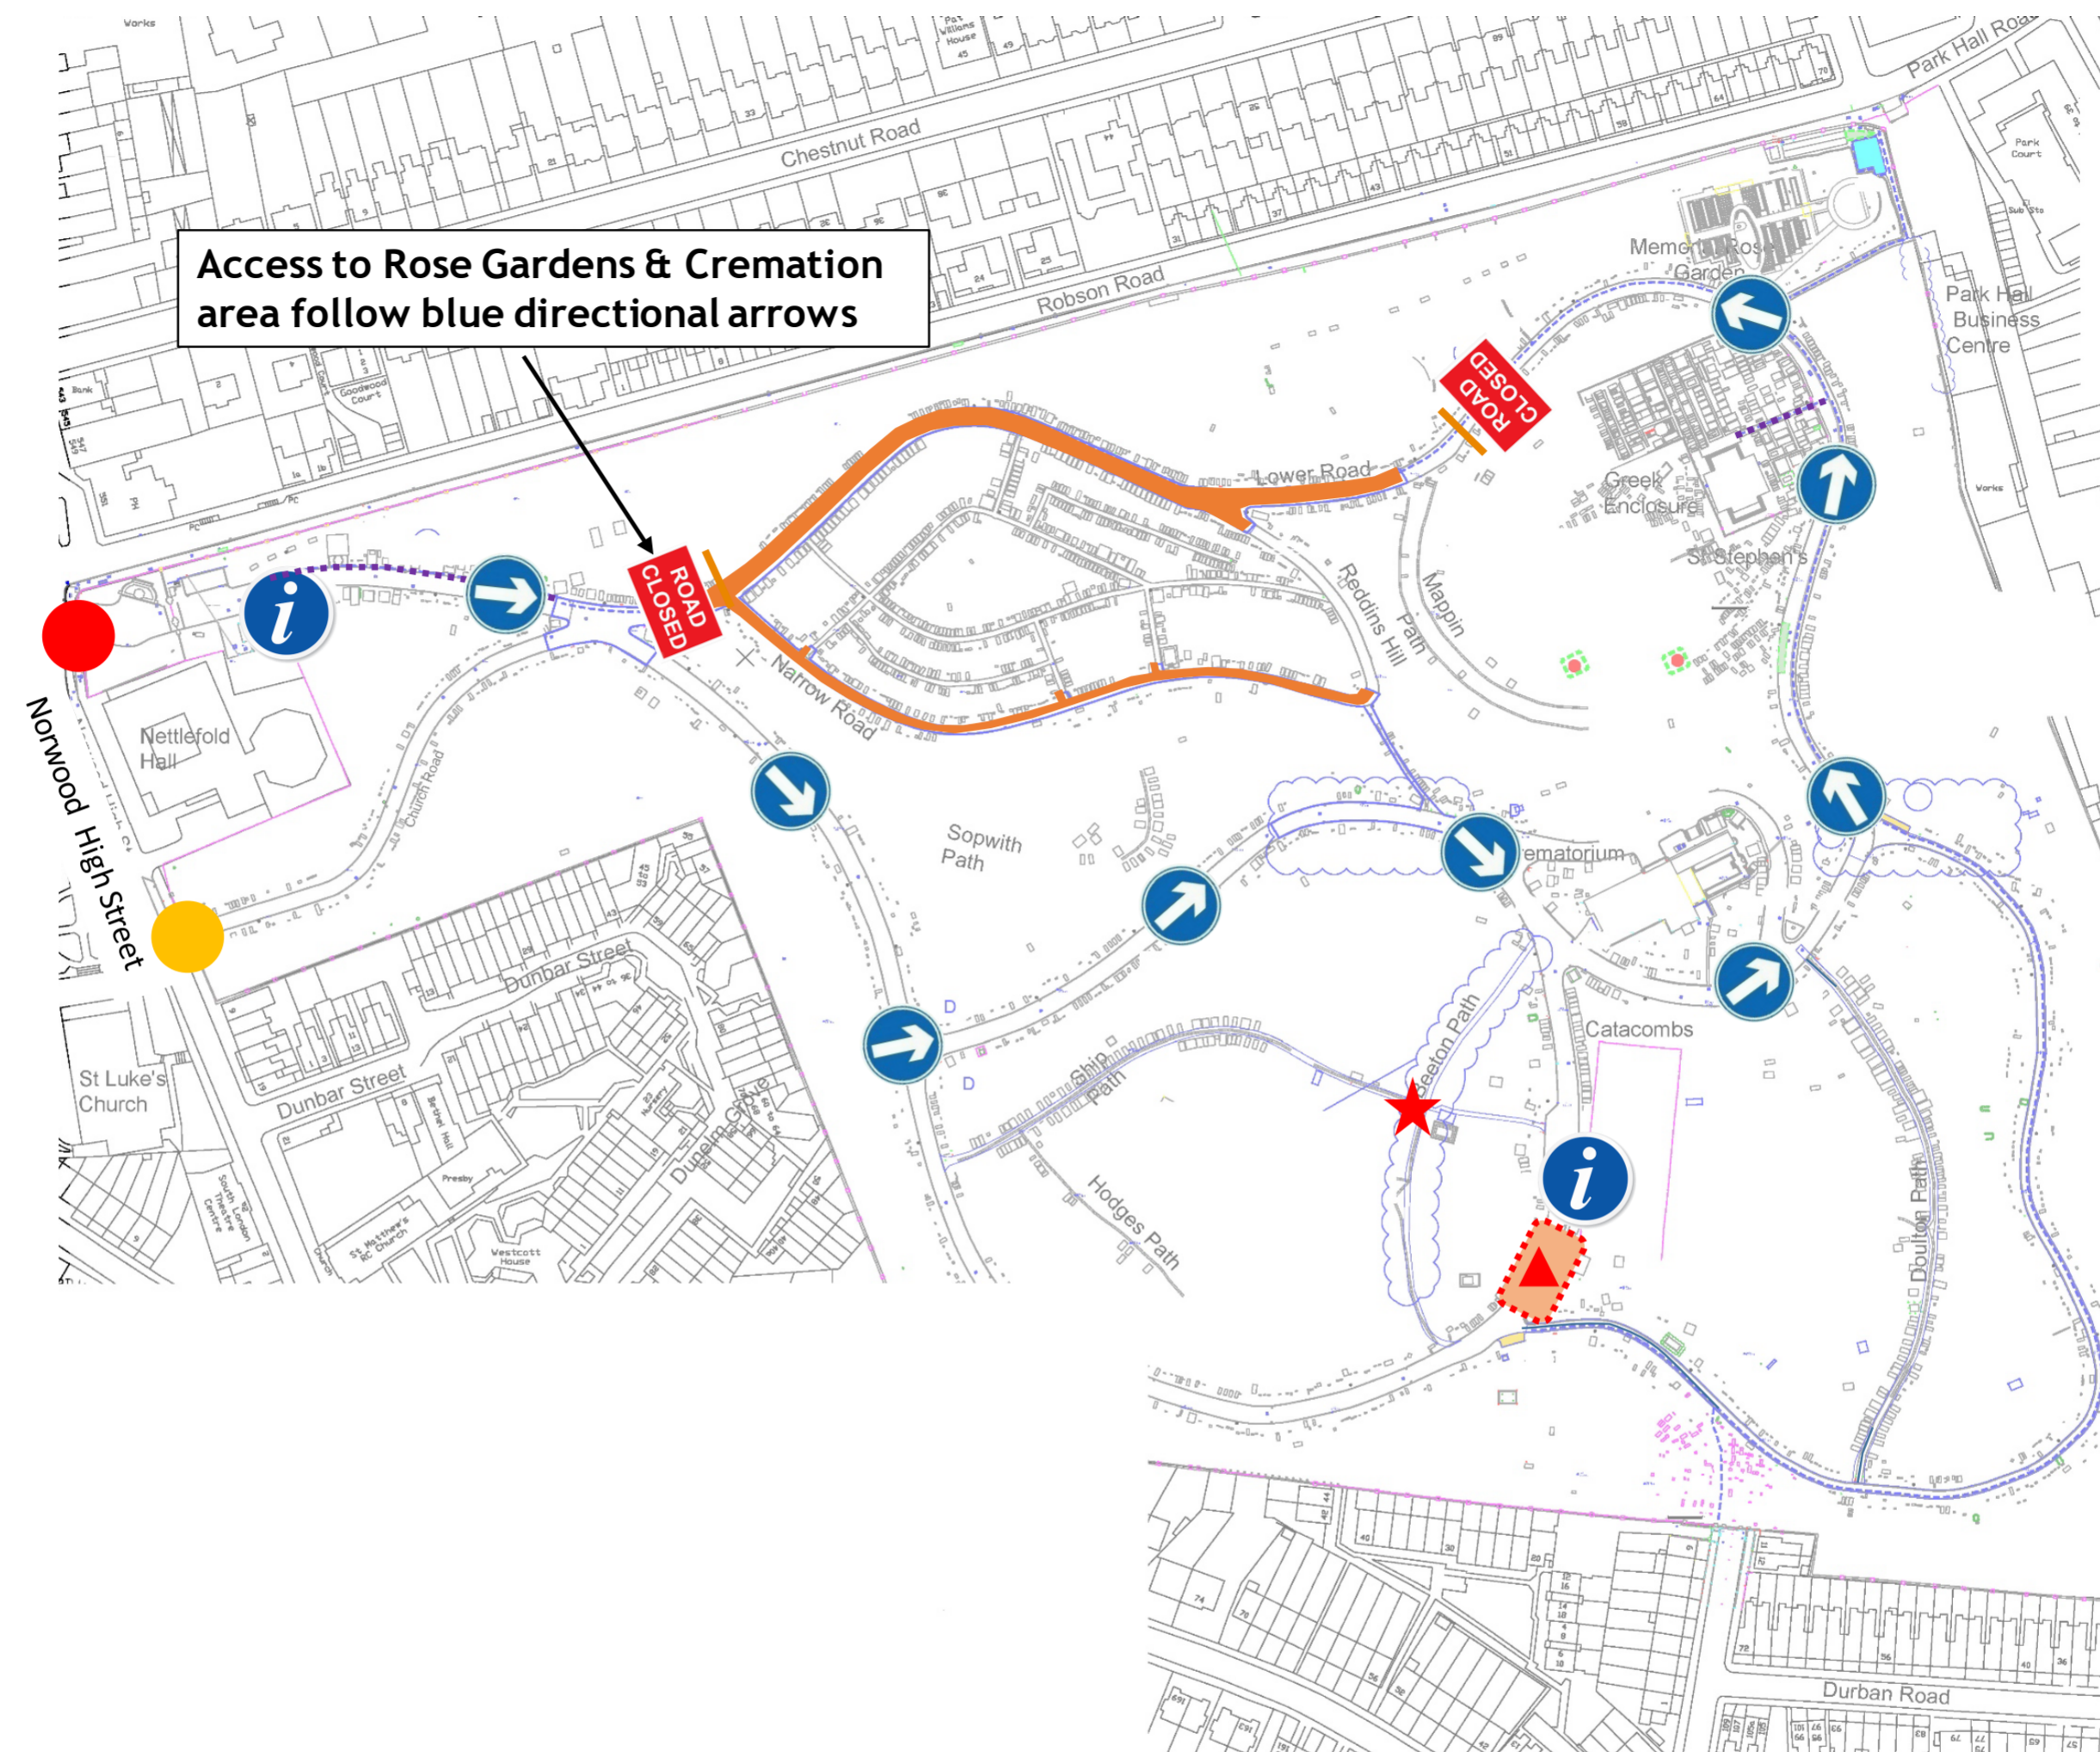

- Site fencing - 2.4m anti climb heras with lighting.
- Site welfare for duration of works
- Site Entrance Access/Egress
- Information board
- Area 2a Lower Road Narrow Road
- Grass Trials Ship Path Beeton Path
- Direction arrows to Rose Garden
- Road closed diversions

Follow us!

www.idverde.co.uk | [f](#) [in](#) [t](#) [@idverdeUK](#)

